



Note:
Parapet configuration
varies - see
Typical Section.

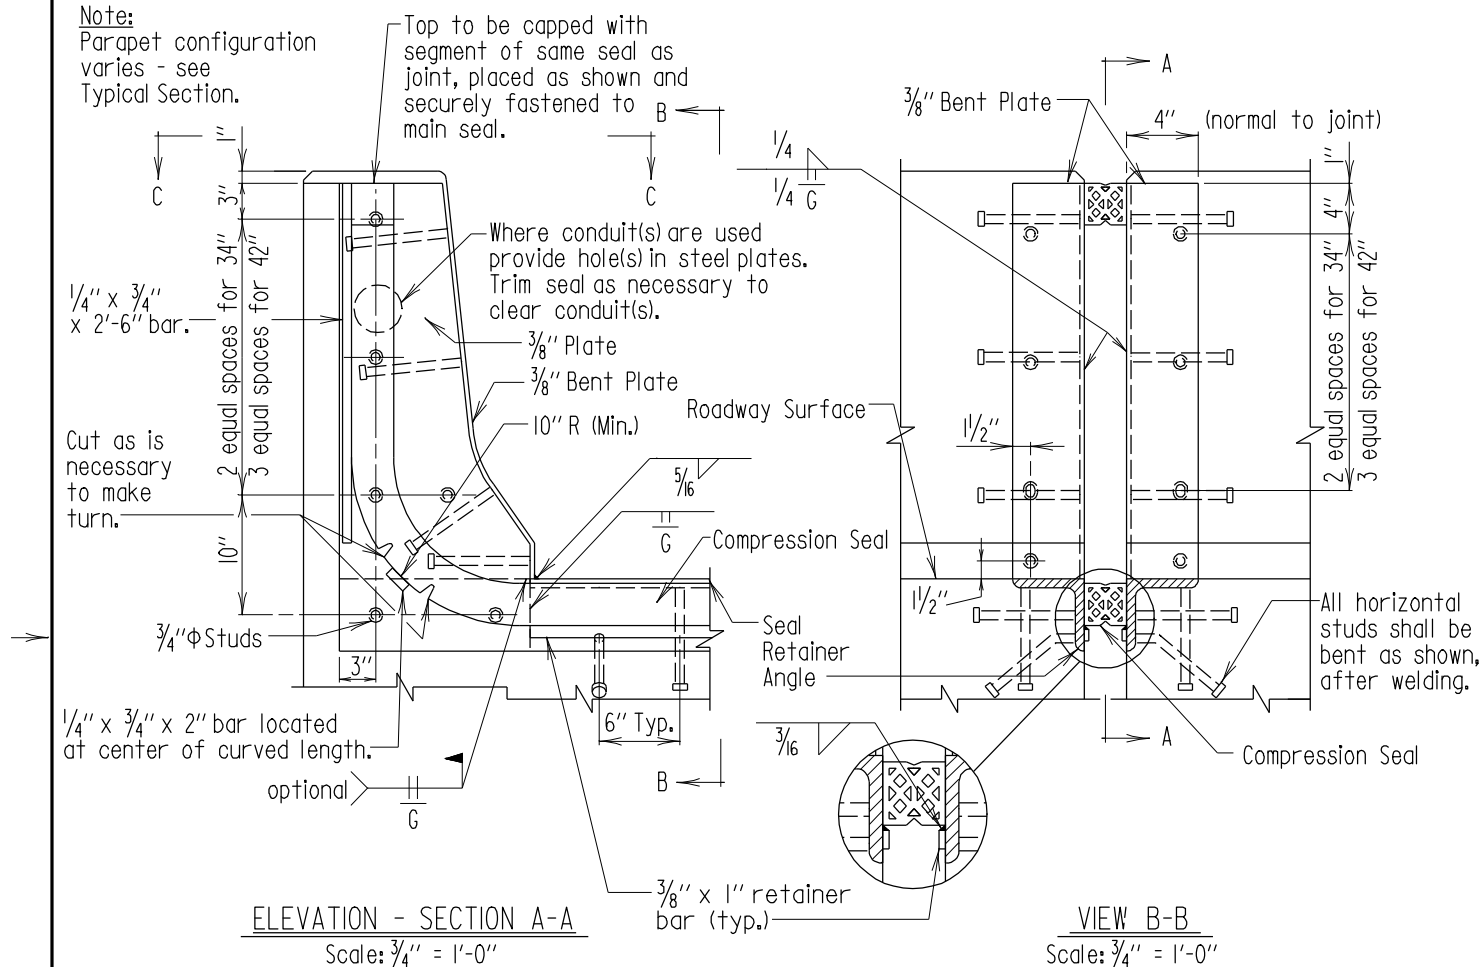

If skew angle is less than 70°, joints shall be formed normal to outside face of superstructure thus otherwise thus.

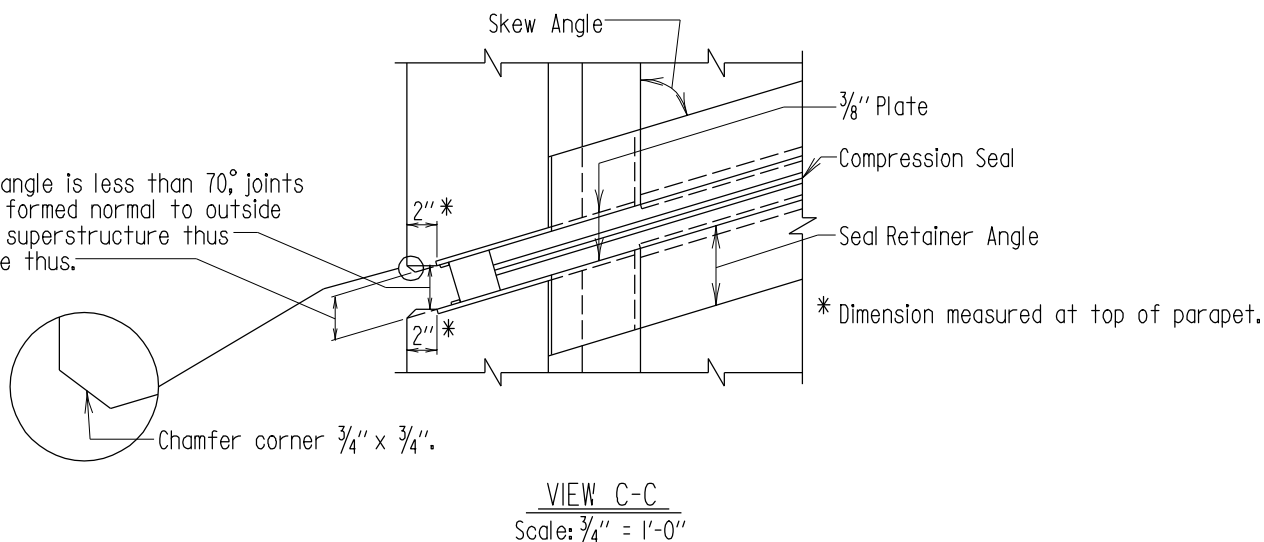

34'' OR 42'' PARAPET

Note:

1. 34'' F-shape parapet shown. 42'' F-shape parapet similar with differences as noted.
2. All studs shall 3/4'' ϕ -8'' long.
3. Section A-A & B-B shown 90° skew.
4. All material to be ASTM A 709 Grade 36.

APPROVAL	
<i>L. S. Friedman</i>	DIRECTOR
OFFICE OF BRIDGE DEVELOPMENT	
DATE: 12/12/79	
REVISIONS	
SHA	FHWA
7-24-01	
1-7-02	
10-22-03	
4-27-04	
FHWA APPROVAL	
DATE: 4-4-80	

STATE OF MARYLAND
DEPARTMENT OF TRANSPORTATION
STATE HIGHWAY ADMINISTRATION
OFFICE OF BRIDGE DEVELOPMENT

FULL HEIGHT COMPRESSION SEAL ROADWAY JOINT
FOR 34'' OR 42'' F-SHAPE PARAPET

STANDARD NO. BR-SS(7.08)-03-97

SHEET 1 OF 1